





XREF'S  
Resolved  
ELD\_OVEA1AX  
ELD\_OVEA1AE  
REG-DCON  
ZG-2234H  
Unresolved  
LTSCALE  
1=1


c:\work\ELD\OVEA\_AE01.dwg  
10/16/08 11:05 : eackerm OE5396

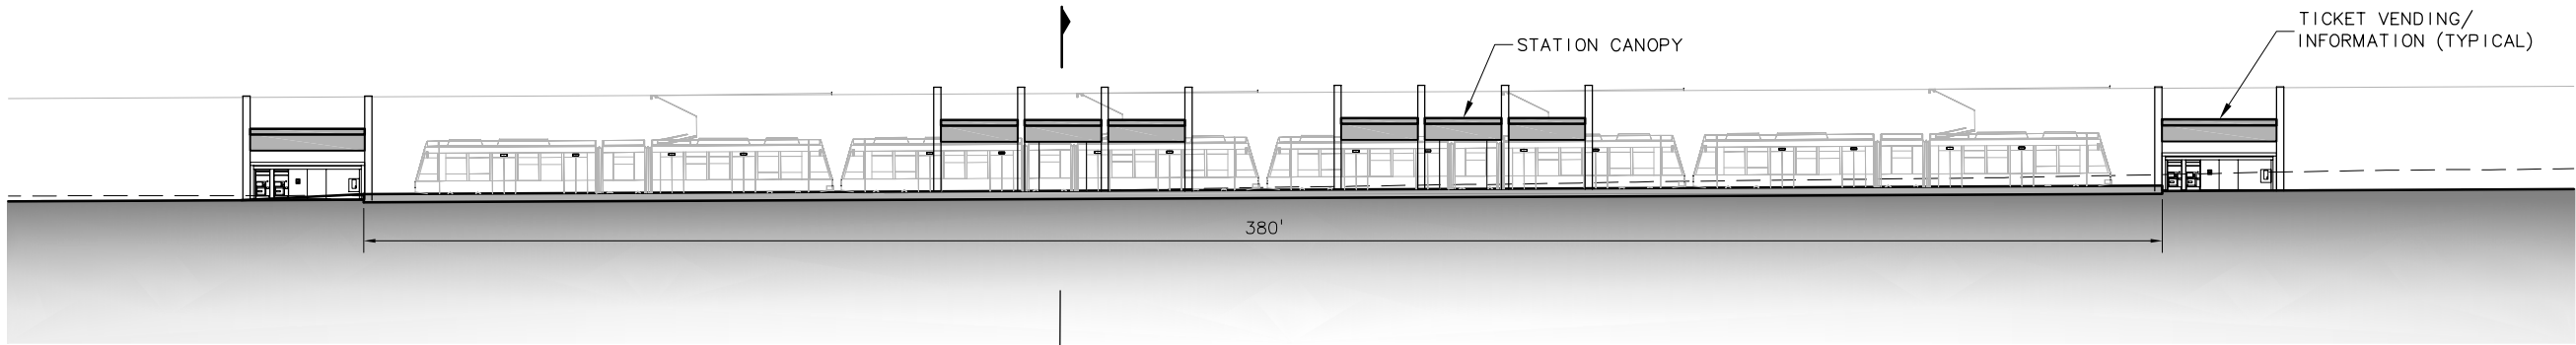

STATION ELEVATION  
SCALE: 1" = 20'

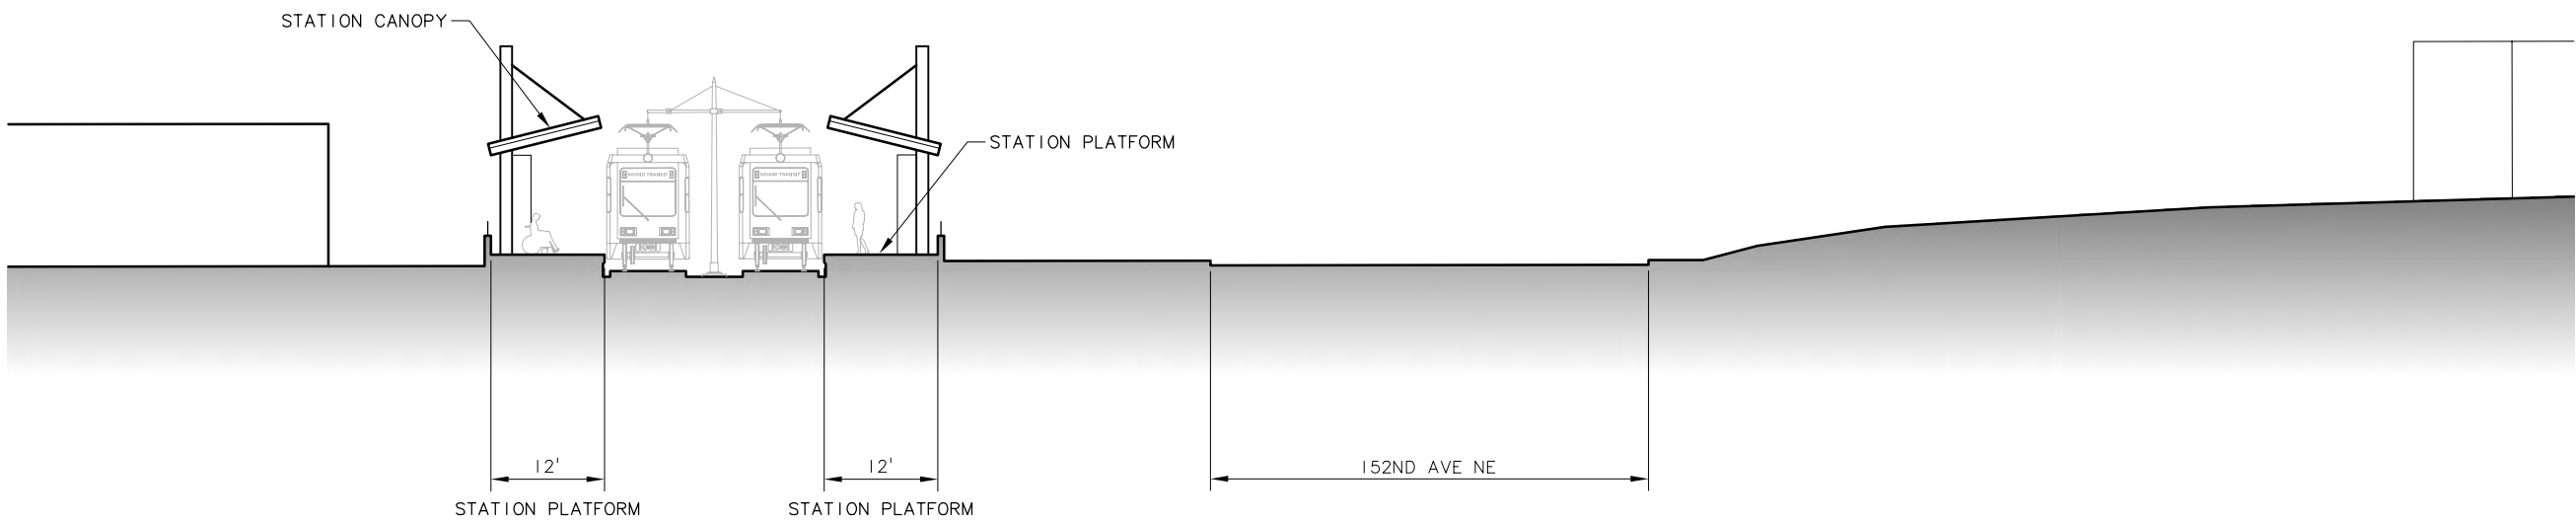

STATION SECTION  
SCALE: 1" = 10'

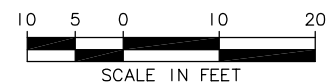

--	--	

XREF'S  
Resolved  
ELD\_D3\_CM  
ELD\_D3\_KA  
ELD\_OVSA\_IAS  
REG-DCON  
X1734CN  
X1734SF  
X1737CN  
X1737SF  
ZG-2234H  
x1734rx  
x1737rx  
Unresolved

LTSCALE  
1=1


2

3

4

5

c:\work\ELD\OVSA\_AS01.dwg  
11/05/08 08:26 : eackerm 0E5396

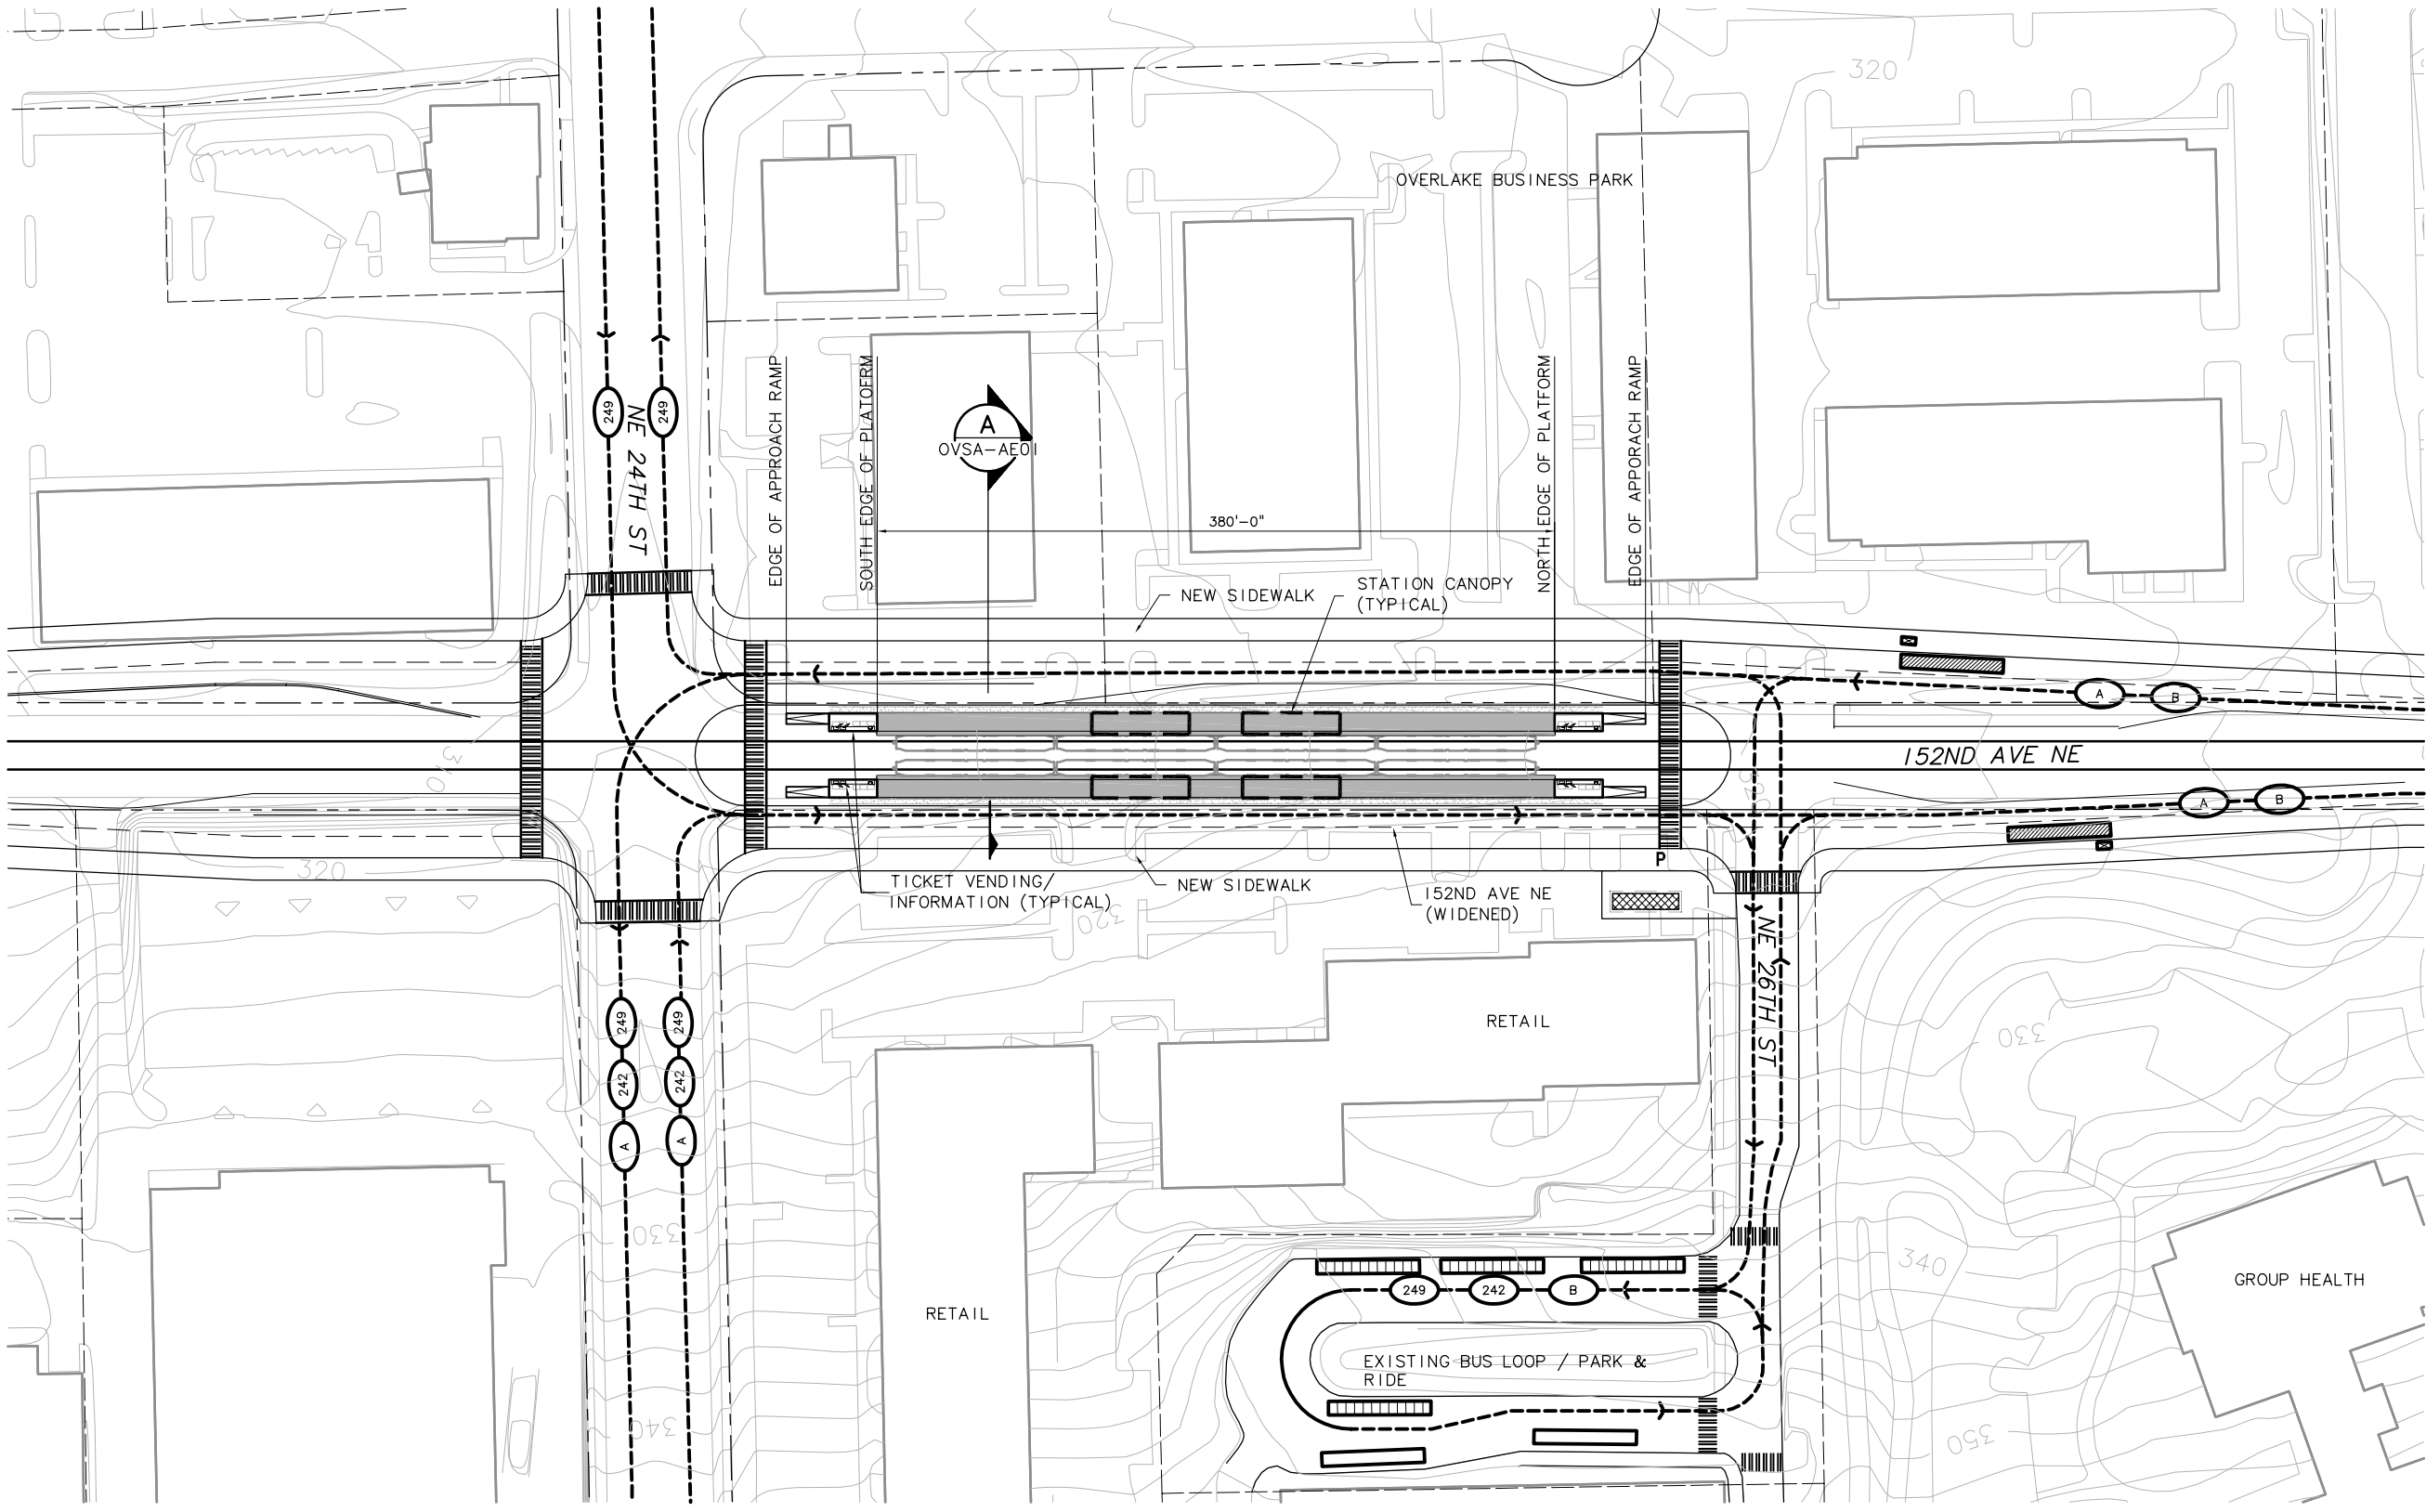

NOTES/LEGEND HEADING

I. ALIGNMENT D3

SYMBOLS KEY

- NEW BUS STOP
- EXISTING BUS STOP
- BUS LAYOVER
- BUS SHELTER
- PARATRANSIT STOP
- BUS ROUTE
- BUS ROUTE : 227, 233, 245, 253
- BUS ROUTE : 239, 269, 441
- MICROSOFT SHUTTLE
- BIKE STORAGE
- BIKE SHELTER
- CROSSWALK
- LANDSCAPE
- TICKET VENDING/ INFORMATION
- TRACK
- TRAIN




STATION ACCESS PLAN

SCALE: 1" = 50'


--	--	

XREF'S  
-----  
Resolved  
-----  
ELD\_OVSAIAE  
ELD\_OVSAIAX  
REG-DCON  
ZG-2234H  
-----  
Unresolved  
-----  
LTSCALE  
-----  
1=1

1  
2  
3  
4  
5  
c:\work\ELD\OVSA\_AE01.dwg  
10/16/08 11:08 : eackerm OE5396

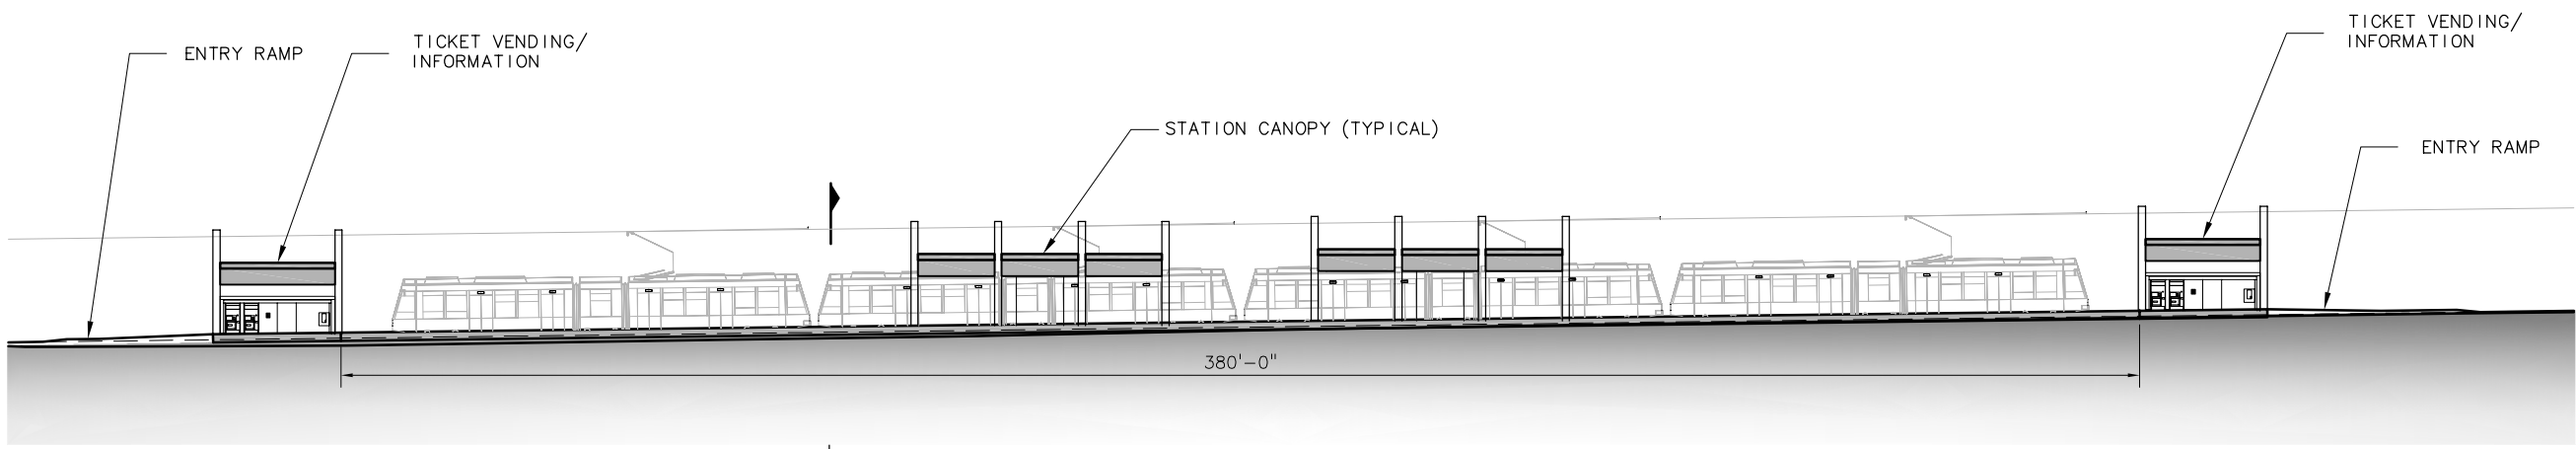

**STATION ELEVATION**  
SCALE: 1" = 20'

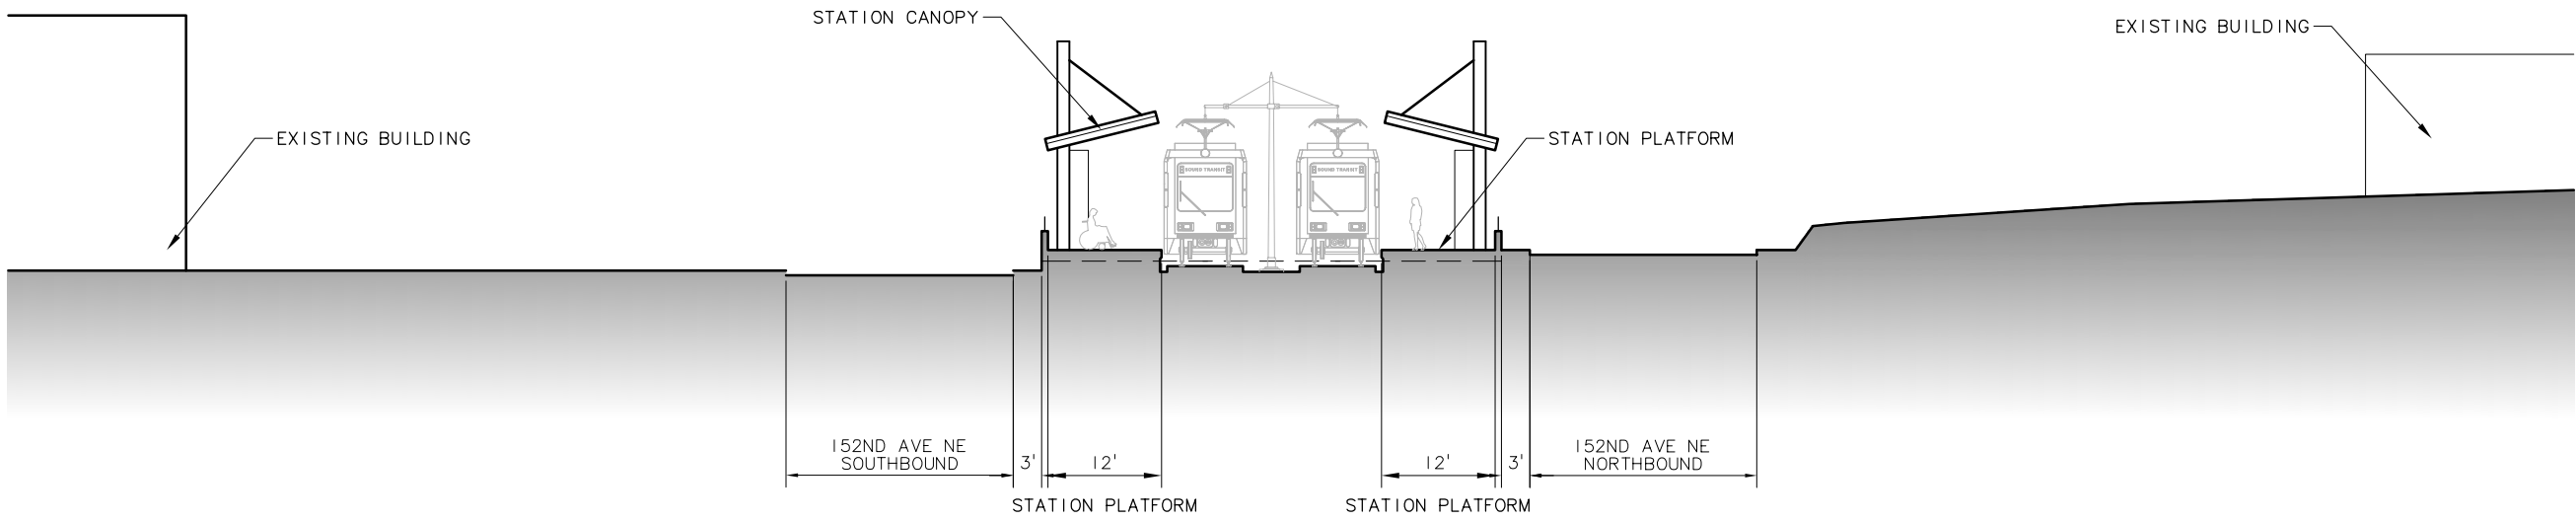

**STATION PLATFORM PLAN** **A**  
SCALE: 1" = 10' OVSA-AE01



						Designed By:
						Drawn By:
						Checked By:
						Approved By:
No.	Date	Dsn.	Chk.	App.	Revisions	

DE IS  
CONCEPTUAL

**CH2MHILL**  
IN ASSOCIATION WITH  
**PARSONS & INCA**  
ENGINEERS INC.

**IBI**  
GROUP

**SOUNDTRANSIT**

Scale: 1"=20'  
Filename: ELD\OVSA\_AE01.dwg  
Contract No.: EL\_SEG\_D  
Date:

**EAST LINK PROJECT  
SEGMENT D**  
  
**OVERLAKE VILLAGE STATION  
AT-GRADE STATION  
ELEVATION, SECTION**

THIS PRINT REDUCED  
TO HALF SCALE

Drawing No.: **OVSA-AE01**  
Sheet No.:  
Rev.:  
**G-D74**

XREF'S  
Resolved  
ELD\_D5\_CM  
ELD\_D5\_KA  
ELD\_OVWR\_1A5  
REG-DCON  
X1734CN  
X1734SF  
X1737CN  
X1737SF  
ZG-2234H  
x1734rx  
x1737rx  
Unresolved

LTSCALE

1=1


2

3

4

5

c:\work\ELD\OVWR\_AS01.dwg  
11/05/08 08:26 : eackerm 0E5396

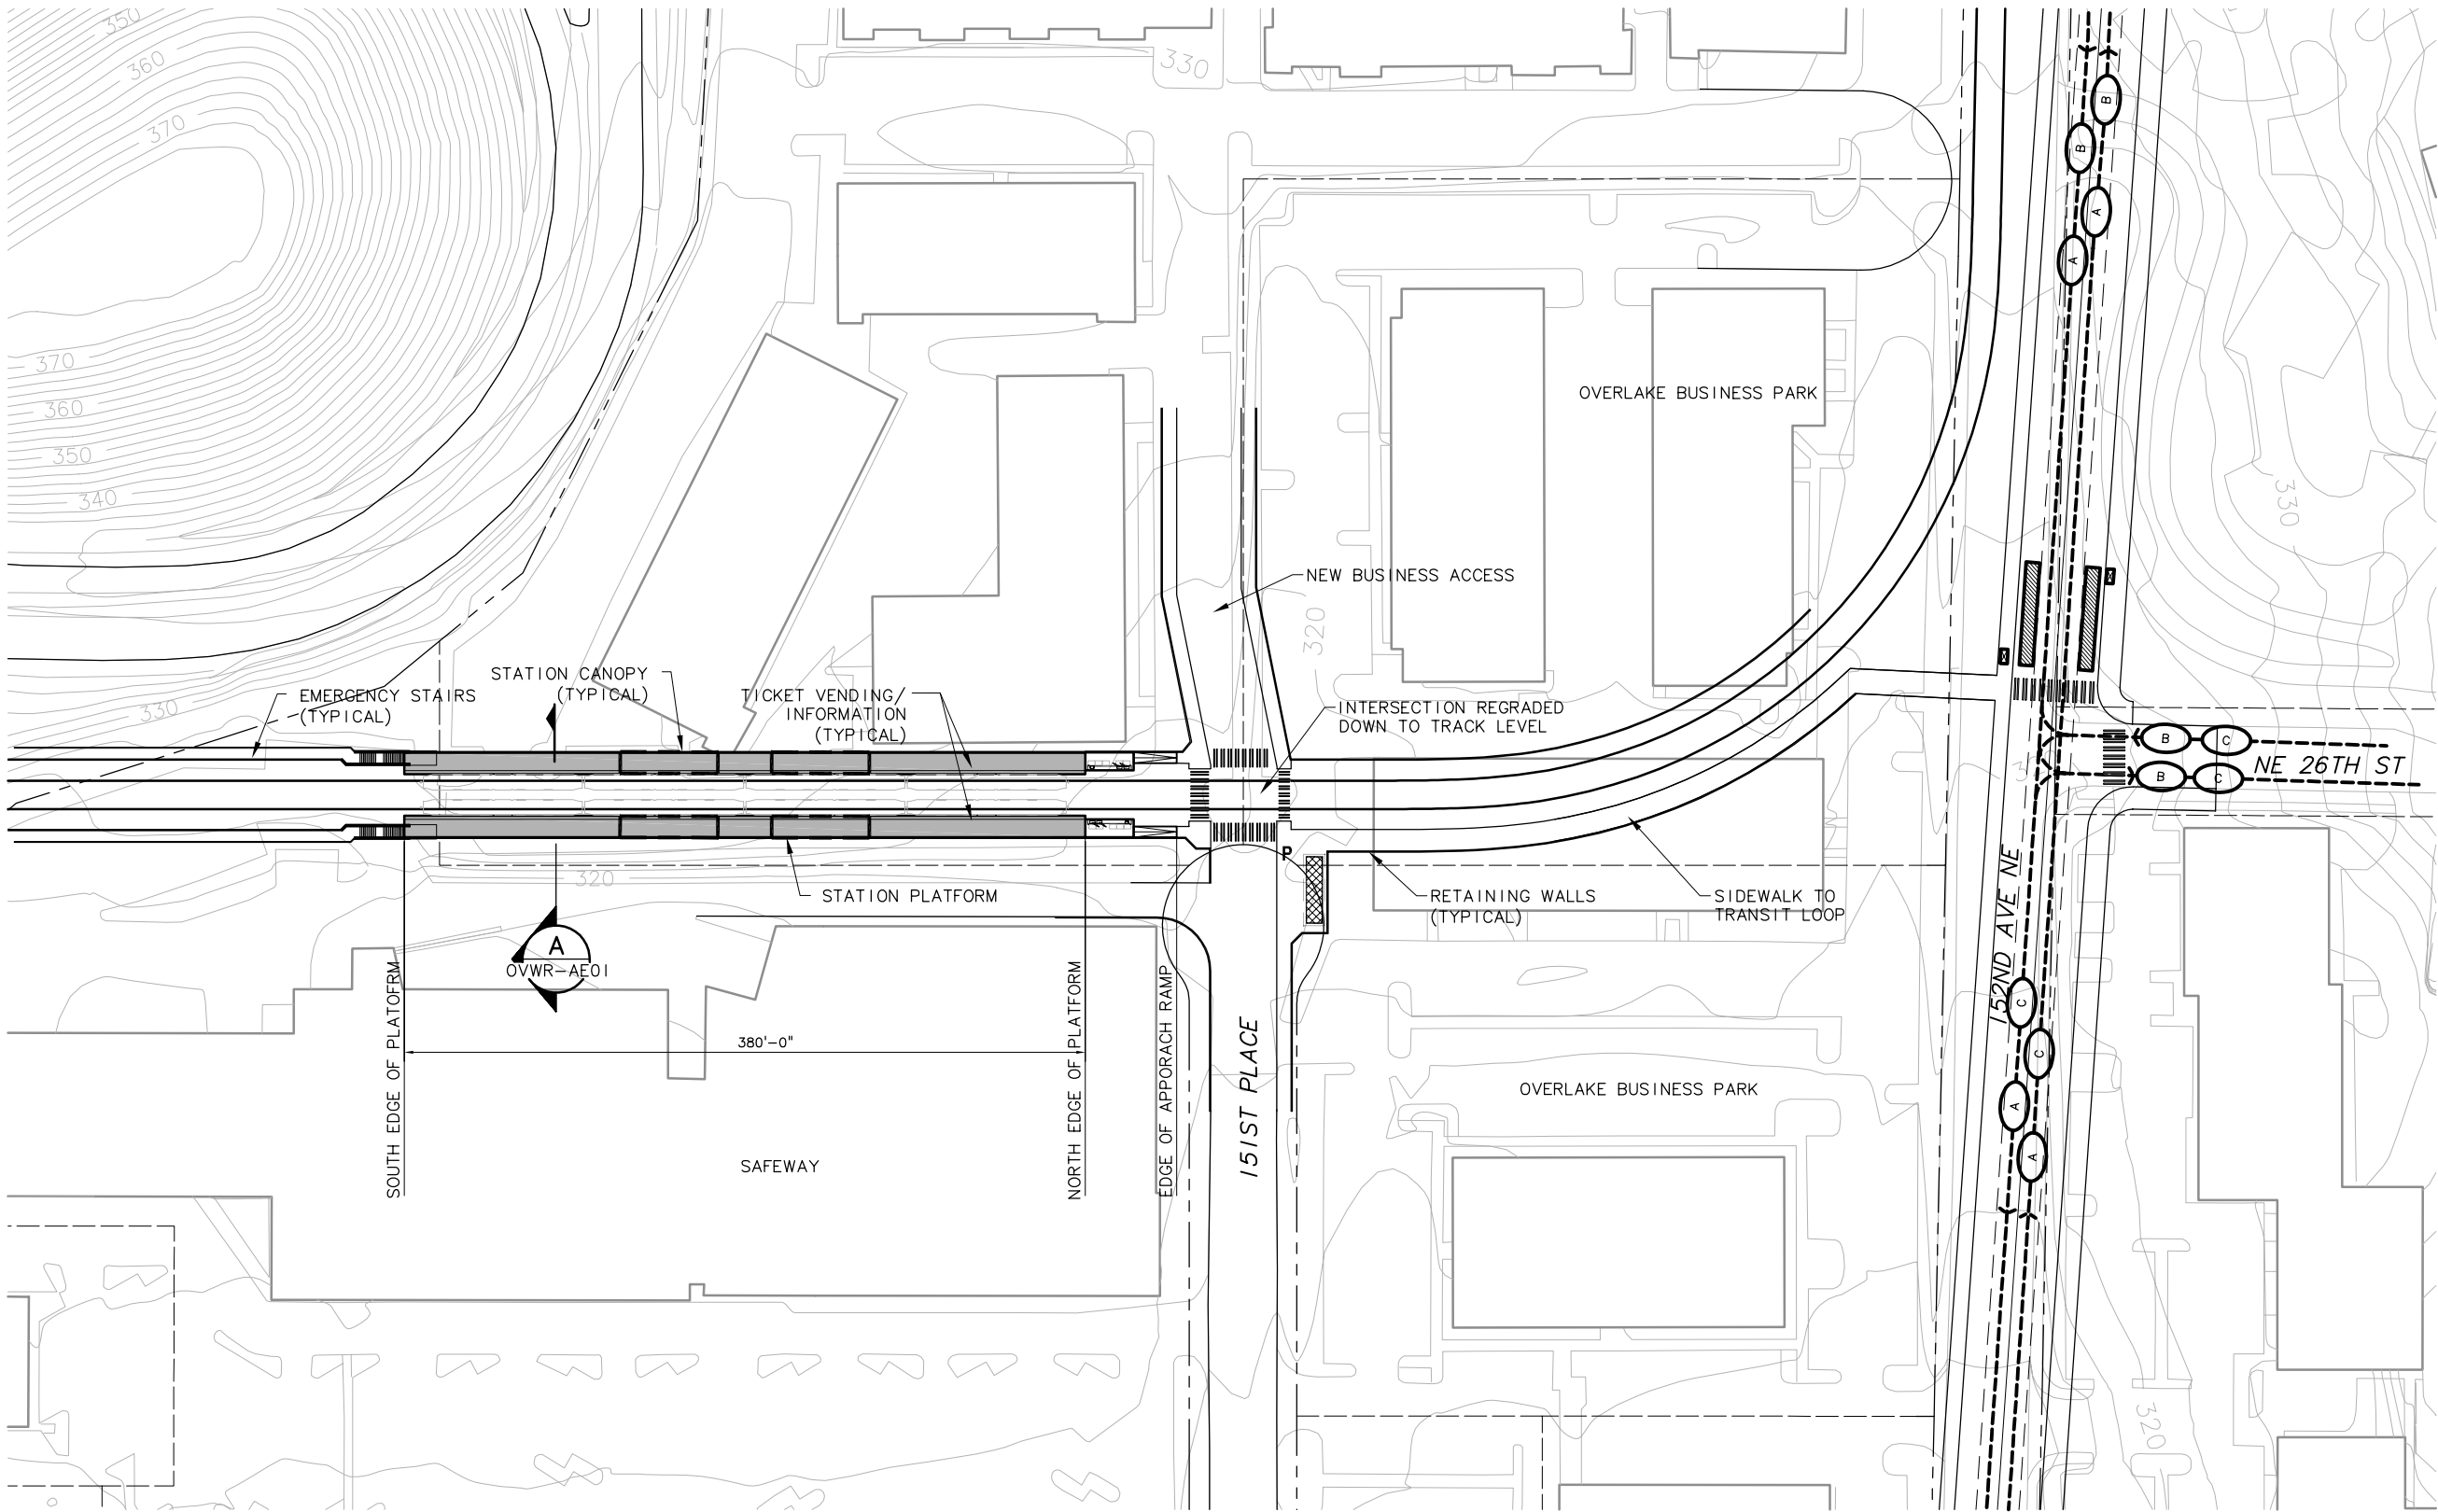

NOTES/LEGEND HEADING

I. ALIGNMENT D5

SYMBOLS KEY

- NEW BUS STOP
- EXISTING BUS STOP
- BUS LAYOVER
- BUS SHELTER
- PARATRANSIT STOP
- BUS ROUTE : 235, 249
- BUS ROUTE : 239, 269, 441
- MICROSOFT SHUTTLE
- BUS ROUTE : 242, 249
- BIKE STORAGE
- BIKE SHELTER
- CROSSWALK
- LANDSCAPE
- TICKET VENDING/ INFORMATION
- TRACK



STATION ACCESS PLAN

SCALE: 1" = 50'

						Designed By:
						Drawn By:
						Checked By:
						Approved By:
No.	Date	Dsn.	Chk.	App.	Revisions	

DE IS  
CONCEPTUAL

**CH2MHILL**  
IN ASSOCIATION WITH  
**PARSONS & INCA**  
ENGINEERS INC.



Scale:	1"=50'
Filename:	ELD\OVWR_AS01.dwg
Contract No.:	EL_SEG_D
Date:	


EAST LINK PROJECT  
SEGMENT D

OVERLAKE VILLAGE STATION  
151ST RETAINED CUT STATION  
STATION ACCESS PLAN



Drawing No.:	OVWR-AS01
Sheet No.:	G-D75
Rev.:	


XREF'S  
-----  
Resolved  
-----  
EL\_OVWR1AX  
ELD\_OVWR1AE  
REG-DCON  
ZG-2234H  
-----  
Unresolved  
-----  
LTSCALE  
-----  
1=1

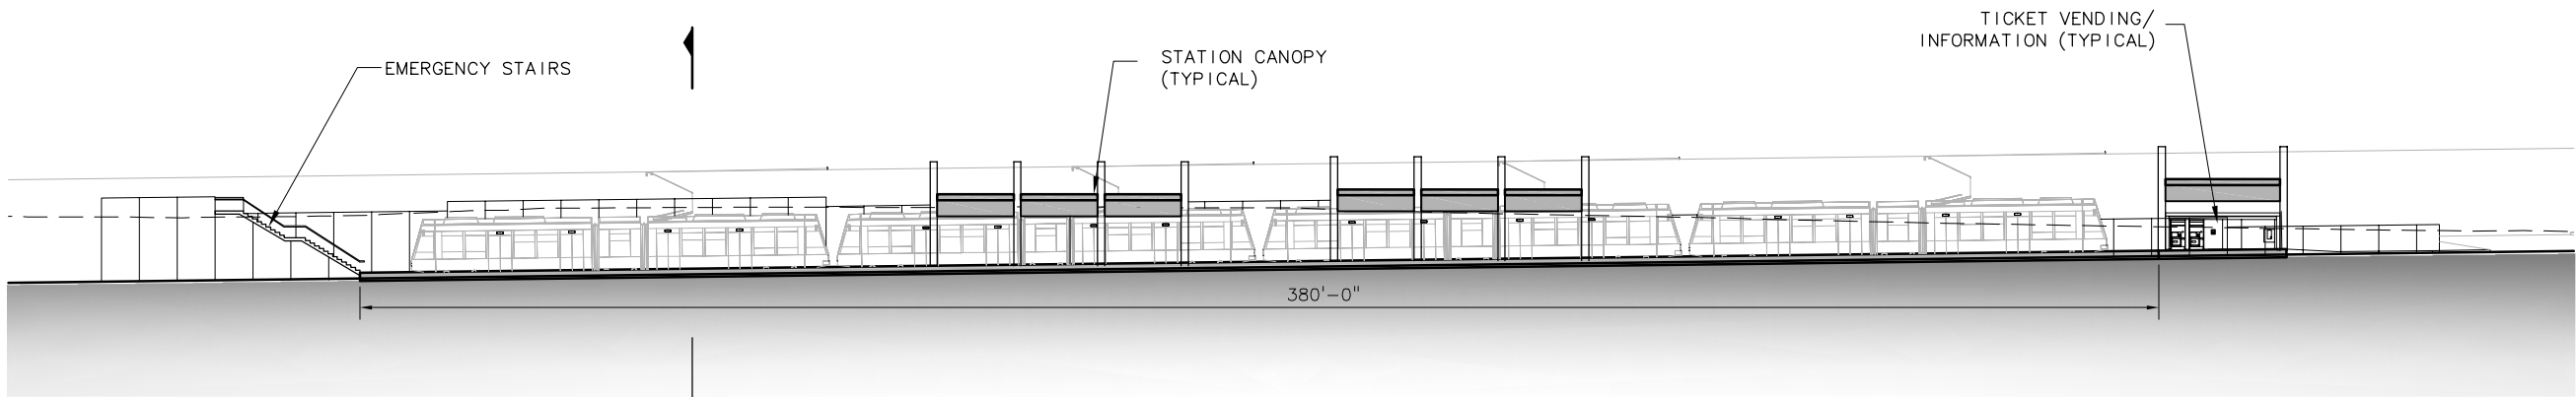

A  
OVWR-AE01



STATION ELEVATION  
SCALE: 1" = 20'

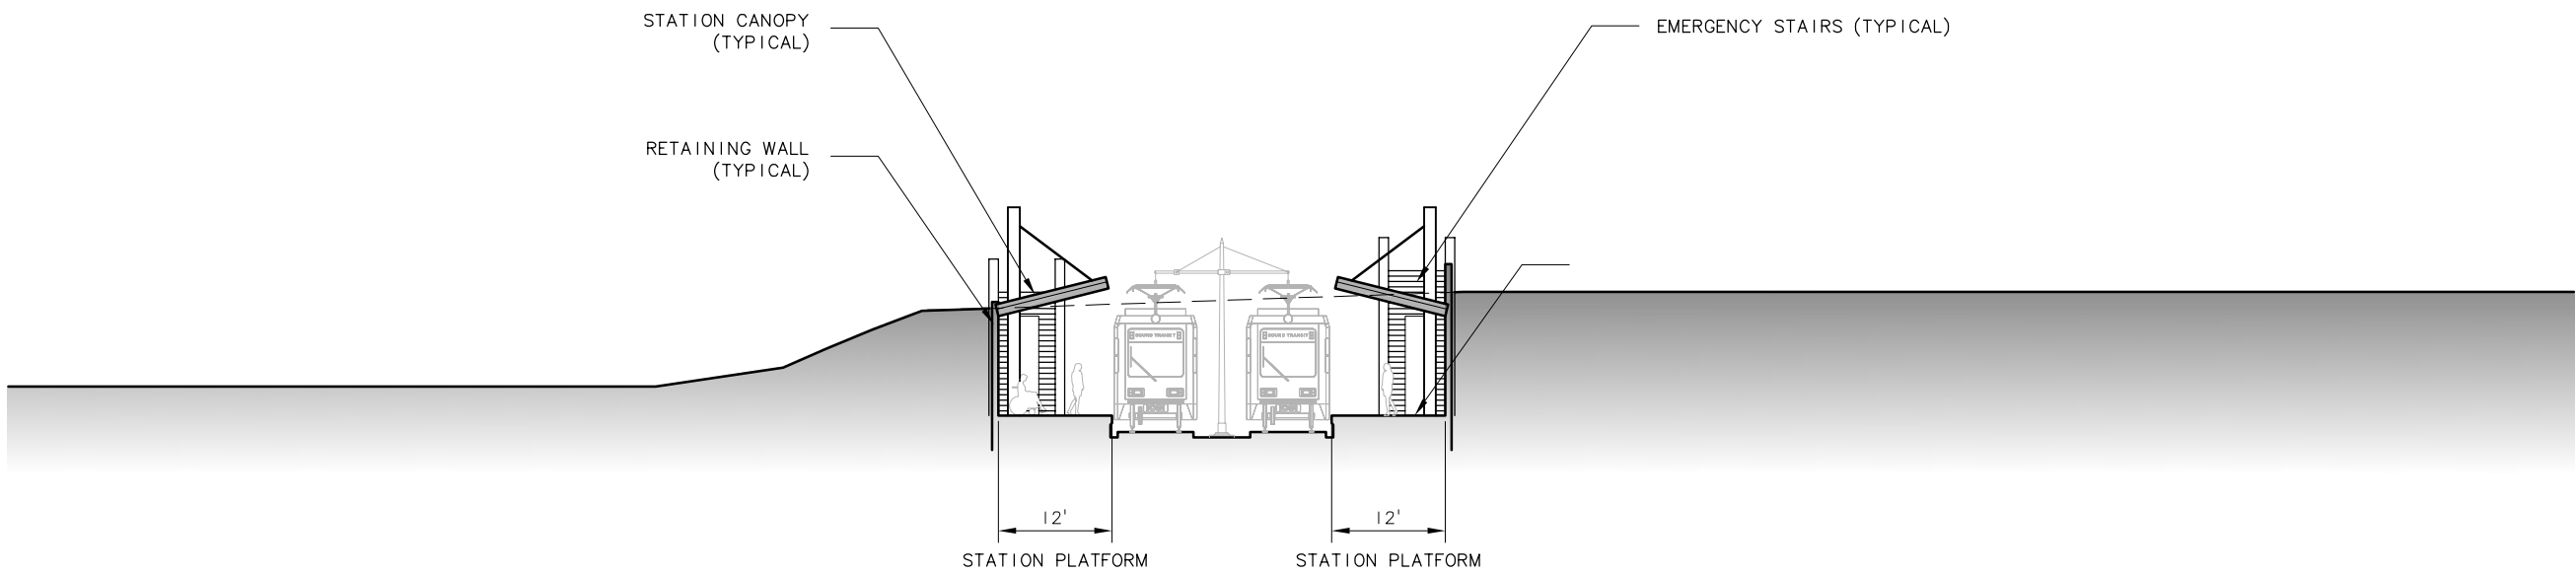

STATION SECTION A  
SCALE: 1" = 10' OVWR-AE01

c:\work\ELD\OVWR-AE01.dwg  
10/16/08 11:09 : eackerm 0E5396

						Designed By:
						Drawn By:
						Checked By:
						Approved By:
No.	Date	Dsn.	Chk.	App.	Revisions	

DE IS  
CONCEPTUAL

**CH2MHILL**  
IN ASSOCIATION WITH  
**PARSONS & INCA**  
ENGINEERS INC.

Submitted:      Date:      Approved:      Date:



Scale:	1"=20'
Filename:	ELD\OVWR-AE01.dwg
Contract No.:	EL SEG_D
Date:	

**EAST LINK PROJECT  
SEGMENT D**

OVERLAKE VILLAGE STATION  
151ST RETAINED CUT STATION  
ELEVATION, SECTION



Drawing No.:	OVWR-AE01
Sheet No.:	G-D76
Rev.:	

XREF'S  
Resolved  
ELD\_D5\_CM  
ELD\_D5\_KA  
ELD\_OVNA\_IAS  
REG-DCON  
X1734CN  
X1734SF  
X1737CN  
X1737SF  
ZG-2234H  
x1734rx  
x1737rx  
Unresolved  
LTSCALE  
1=1


2

3

4

5

c:\work\ELDI OVNA\_AS01.dwg  
11/05/08 08:25 : eackerm 0E5396

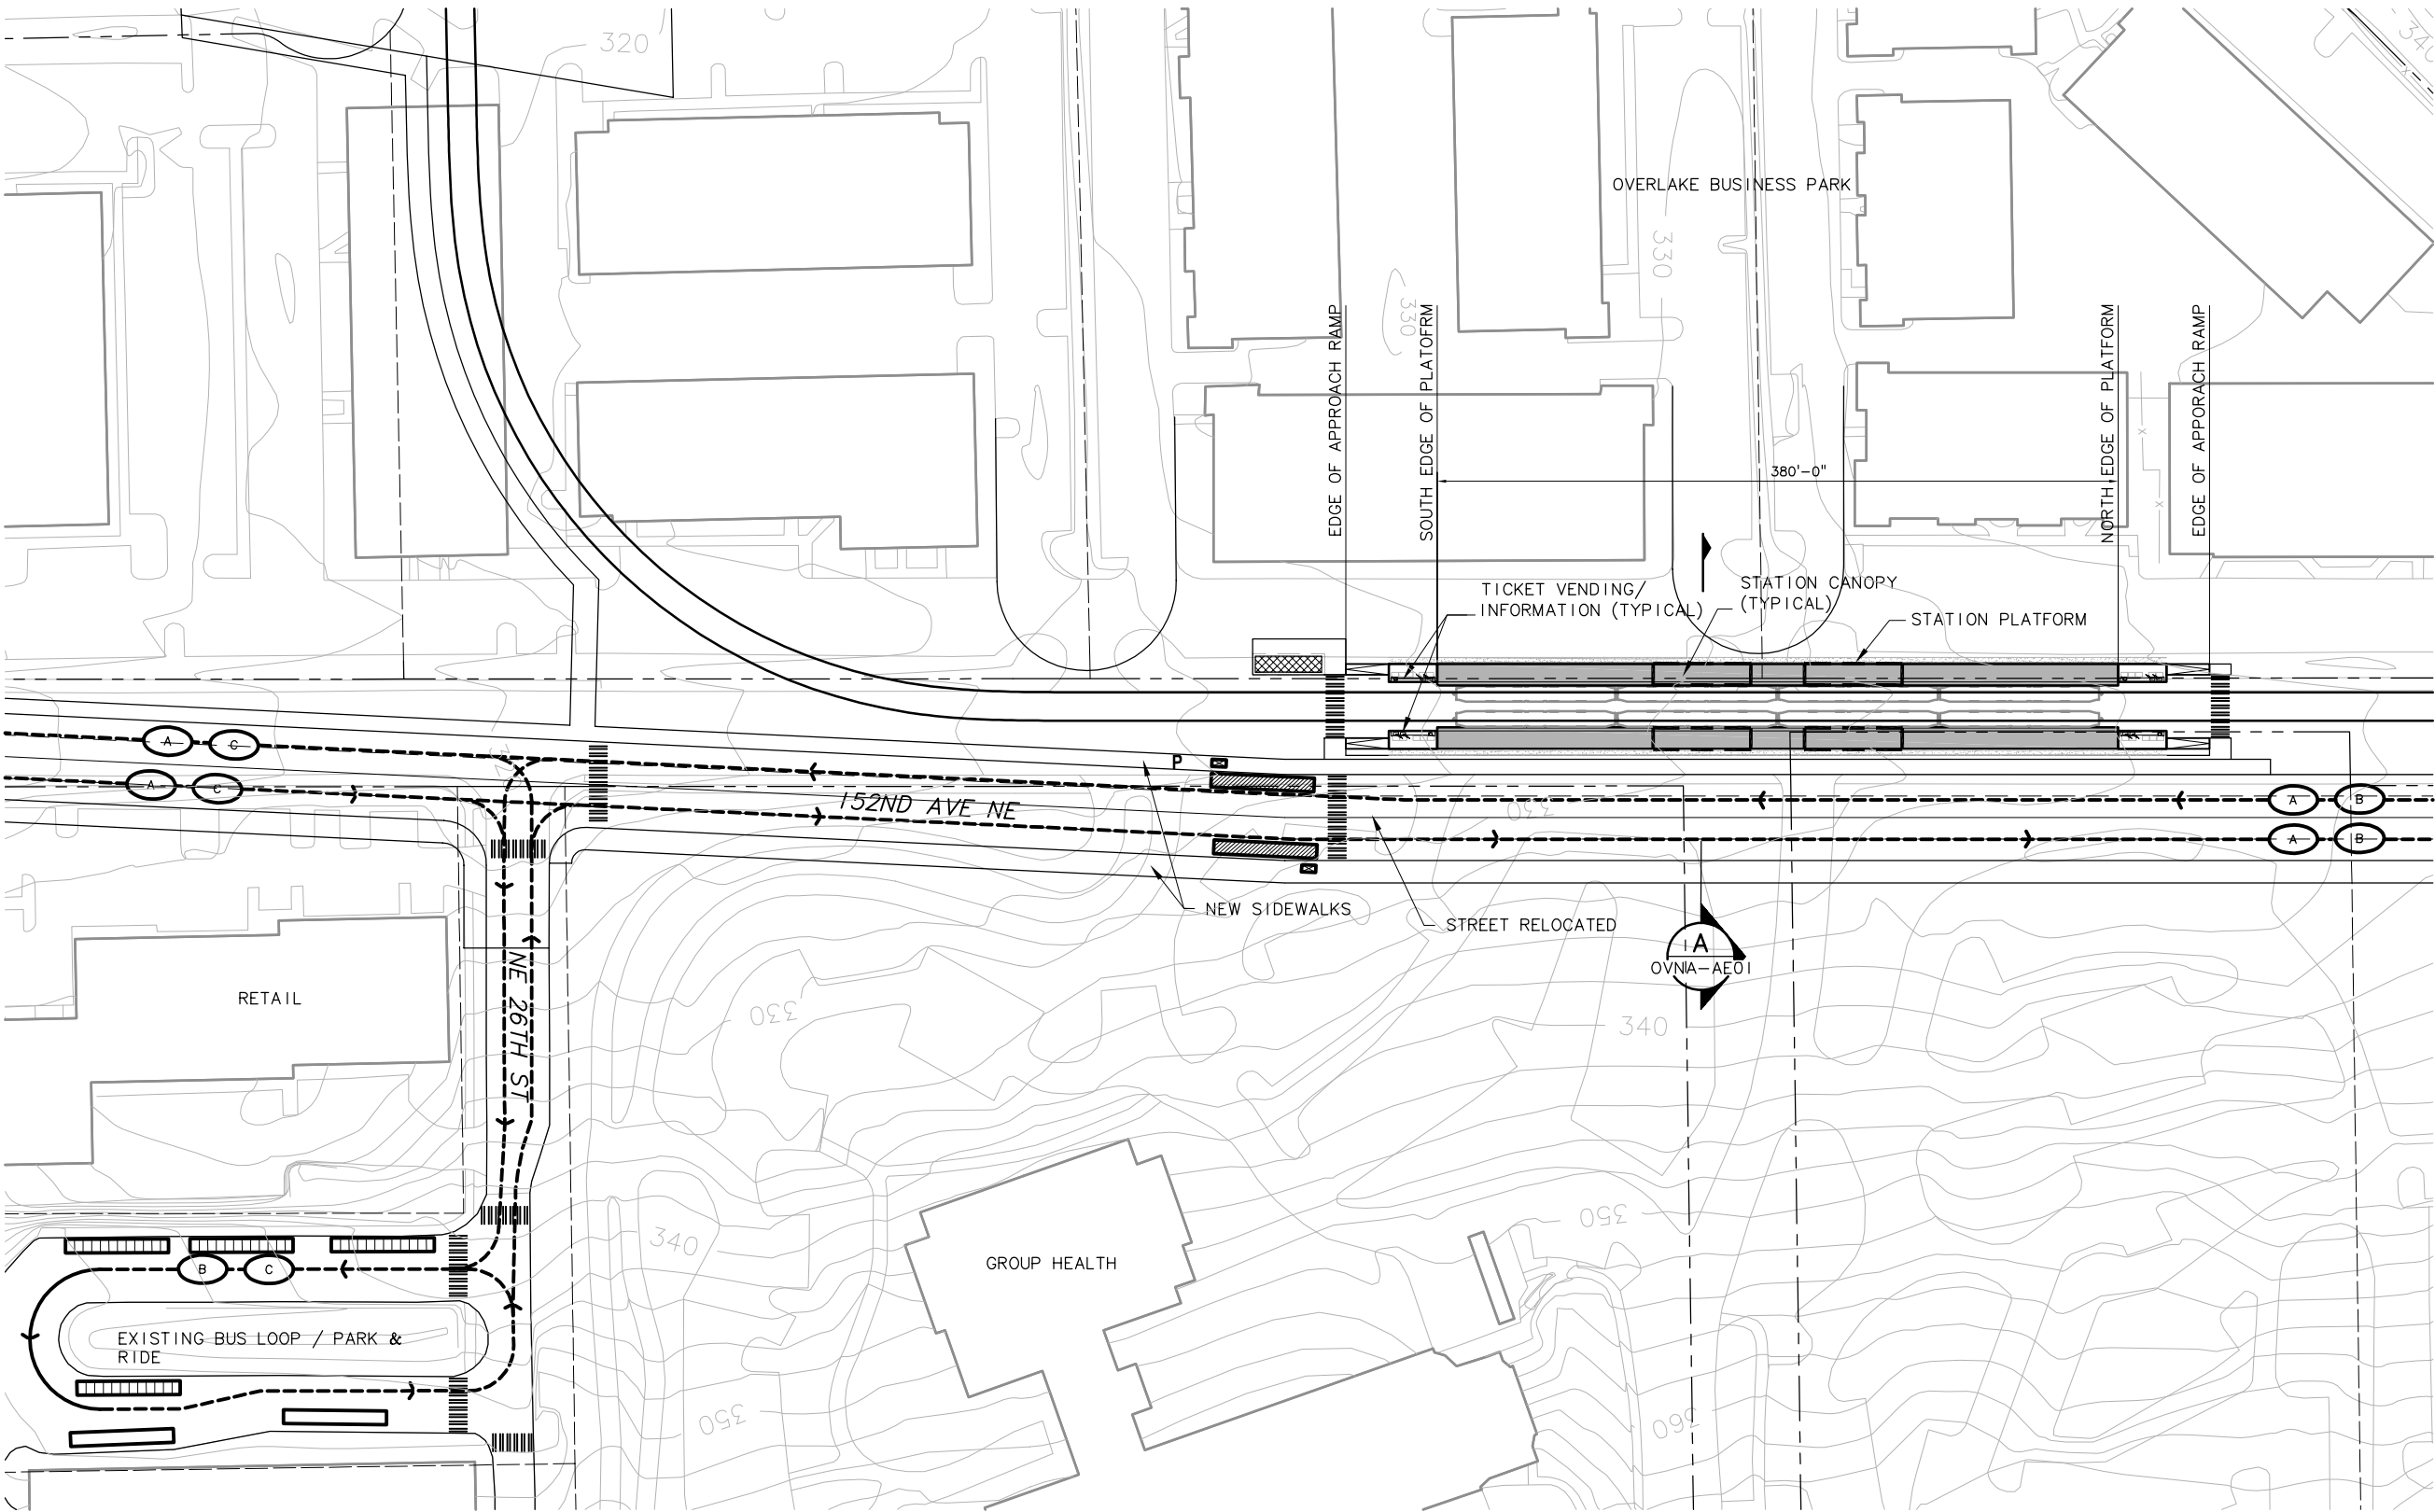

NOTES/LEGEND HEADING

I. ALIGNMENT D5

SYMBOLS KEY

- NEW BUS STOP
- EXISTING BUS STOP
- BUS LAYOVER
- BUS SHELTER
- PARATRANSIT STOP
- BUS ROUTE : 227, 233, 245, 253
- BUS ROUTE : 239, 269, 441, MICROSOFT SHUTTLE
- BUS ROUTE : 242, 249
- BIKE STORAGE
- BIKE SHELTER
- CROSSWALK
- LANDSCAPE
- TICKET VENDING/ INFORMATION
- TRACK



STATION ACCESS PLAN  
SCALE: 1" = 50'

						Designed By:
						Drawn By:
						Checked By:
						Approved By:
No.	Date	Dsn.	Chk.	App.	Revisions	

DE IS  
CONCEPTUAL

CH2MHILL  
IN ASSOCIATION WITH  
PARSONS & INCA  
ENGINEERS INC.



Scale:	1"=50'
Filename:	ELDI OVNA_AS01.dwg
Contract No.:	EL_SEG_D
Date:	

EAST LINK PROJECT  
SEGMENT D  
OVERLAKE VILLAGE STATION  
AT-GRADE STATION  
STATION ACCESS PLAN





Drawing No.:	OVNA-AS01
Sheet No.:	G-D77
Rev.:	




XREF'S  
-----  
Resolved  
-----  
ELD\_OVN1A1AX  
ELD\_OVN1A1AE  
REG-DCON  
ZG-2234H  
-----  
Unresolved  
-----  
LTSCALE  
-----  
1=1

c:\work\ELDI OVNA\_AE01.dwg  
10/16/08 11:06 : eackerm OE5396

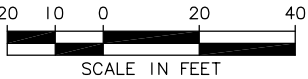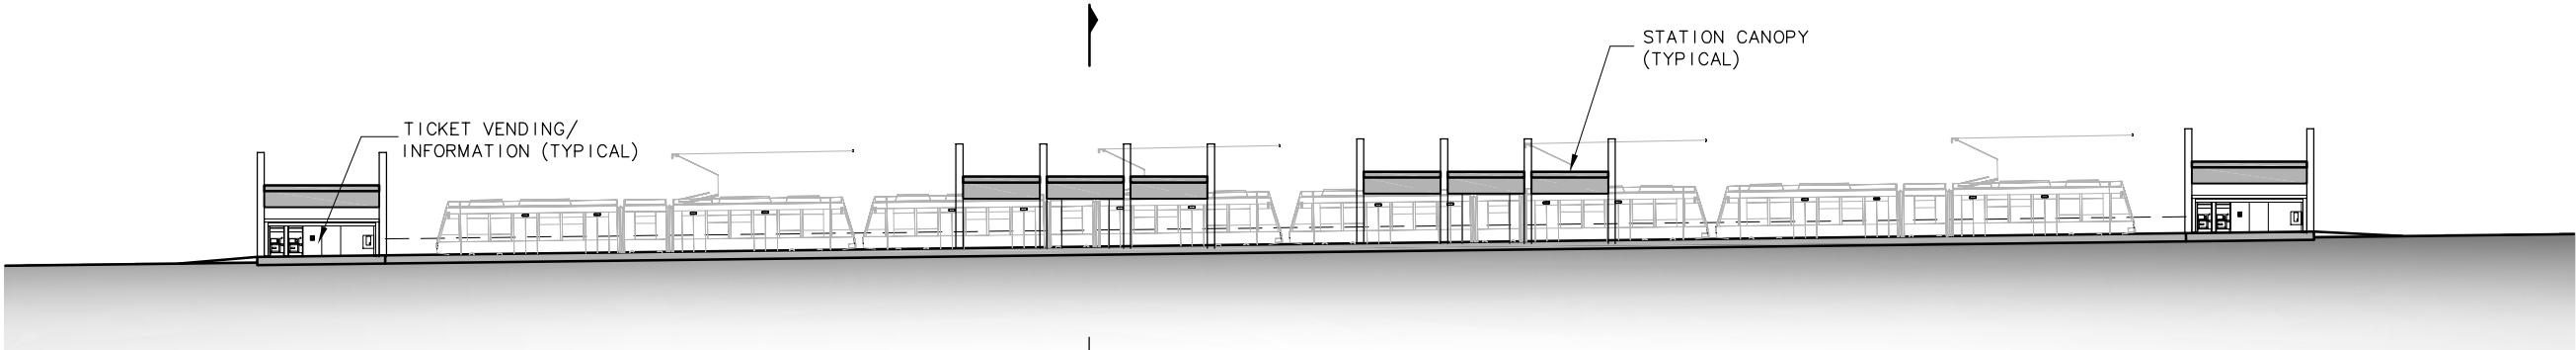

STATION ELEVATION

SCALE: 1" = 20'

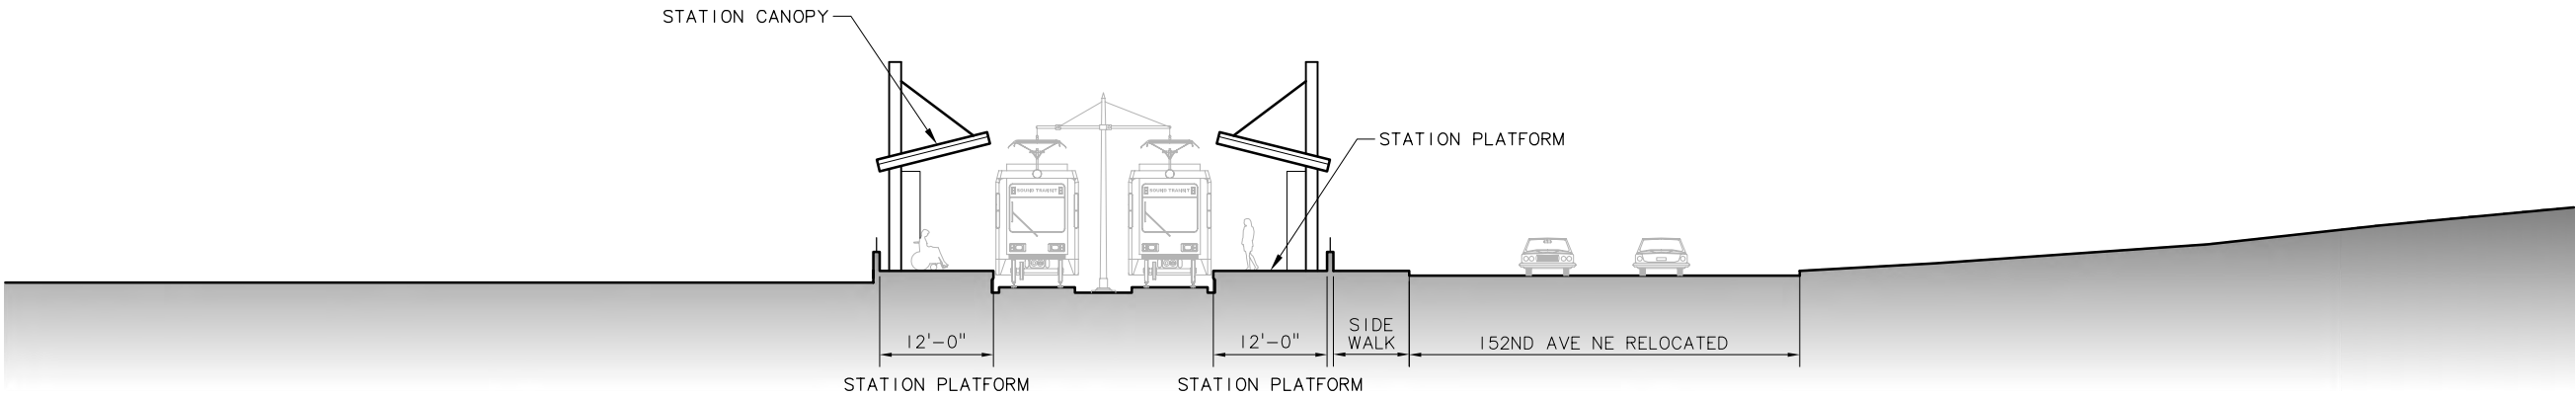

STATION SECTION



SCALE: 1" = 10'

No.	Date	Dsn.	Chk.	App.	Revisions

Designed By:
Drawn By:
Checked By:
Approved By:

DE IS  
CONCEPTUAL

**CH2MHILL**  
IN ASSOCIATION WITH  
**PARSONS & INCA**  
ENGINEERS INC.

Submitted:Date:Approved:Date:



Scale:	1"=20'
Filename:	ELDI OVNA_AE01.dwg
Contract No.:	EL SEG_D
Date:	

EAST LINK PROJECT  
SEGMENT D  
  
OVERLAKE VILLAGE STATION  
AT-GRADE STATION  
ELEVATION, SECTION



Drawing No.:	OVNA-AE01
Sheet No.:	G-D78
Rev.:	





***SOUND*TRANSIT**